


RELEVU APARTAMENT

Scara 1:100

Nr.cadastral al terenului	Suprafata	Adresa imobilului
		B-dul Mamaia, nr. 475 A, et.1, ap.2, Constanta

Cartea Funciara colectiva nr.		UAT	Constanta
Cod unitate individuala (U)		CF individuala	

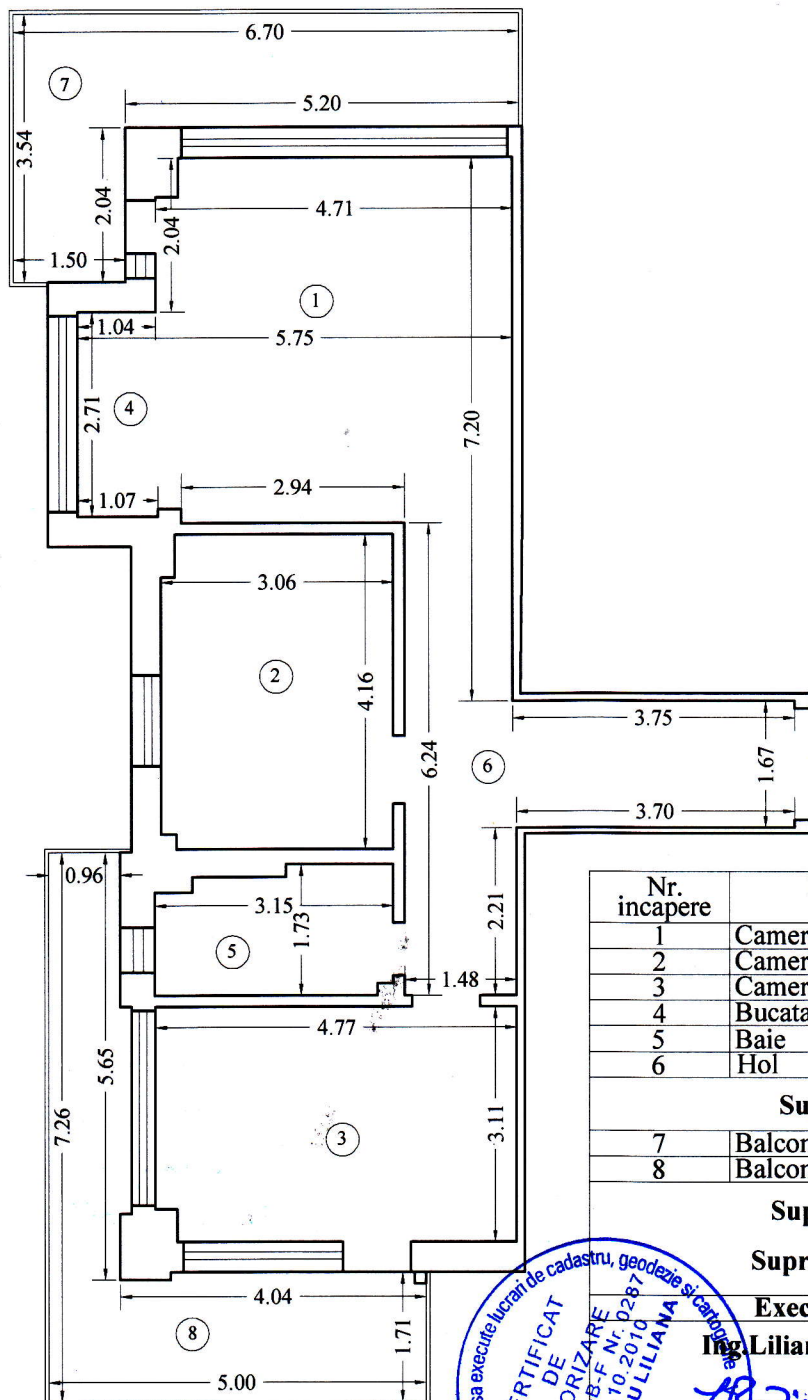

Nr. incapere	Denumire incapere	Suprafata utila (mp)
1	Camera 1	19.95
2	Camera 2	12.59
3	Camera 3	14.71
4	Bucatarie	5.45
5	Baie	5.02
6	Hol	15.30

Suprafata utila = 73.02 mp

7	Balcon 1	13.26
8	Balcon 2	14.22

Suprafata totala = 100.50 mp

Suprafata construita = 118.96 mp

Executant, Ing. Liliana Baiceanu	Data 25.11.2013
Receptionat,	Data

