


# RELEVU APARTAMENT

Scara 1:100

Nr.cadastral al terenului	Suprafata	Adresa imobilului
		B-dul Mamaia, nr. 475 A, et.2, ap.8, Constanta

Cartea Funciara colectiva nr.	UAT	Constanta
Cod unitate individuala ( U )	CF individuala	

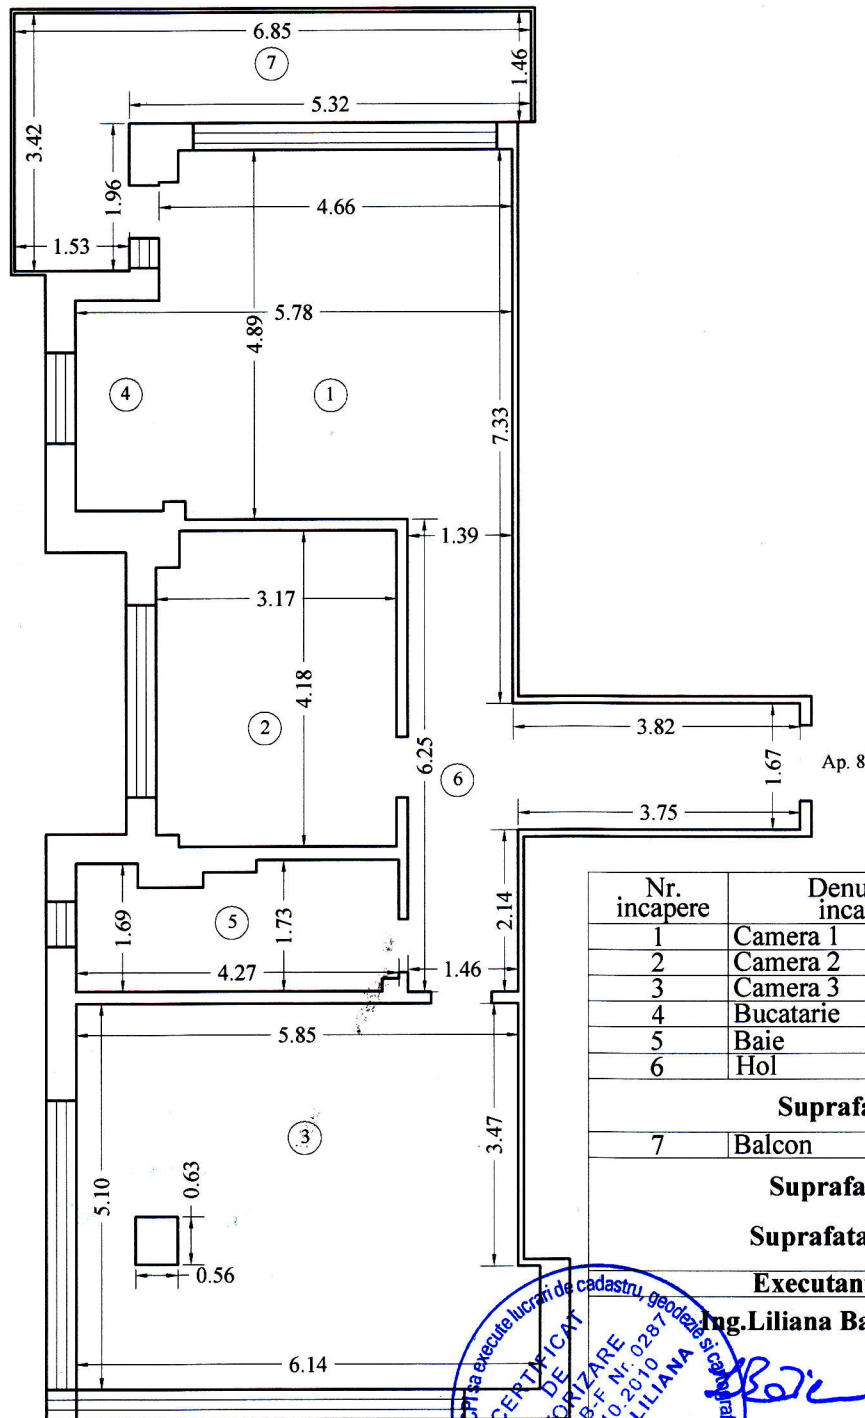

Nr. incapere	Denumire incapere	Suprafata utila (mp)
1	Camera 1	19.83
2	Camera 2	13.05
3	Camera 3	29.96
4	Bucatarie	5.89
5	Baie	6.89
6	Hol	15.22

Suprafata utila = 90.84 mp

7	Balcon	12.99
---	--------	-------

Suprafata totala = 103.83 mp

Suprafata construita = 123.78mp

Executant,	Data
Ing.Liliana Baiceanu	25.11.2013

Receptionat,	Data

