


RELEVEU APARTAMENT

Scara 1:100

Nr.cadastral al terenului	Suprafata	Adresa imobilului
		B-dul Mamaia, nr. 475 A, et.3, ap.14, Constanta

Cartea Funciara colectiva nr.	UAT	Constanta
Cod unitate individuala (U)	CF individuala	

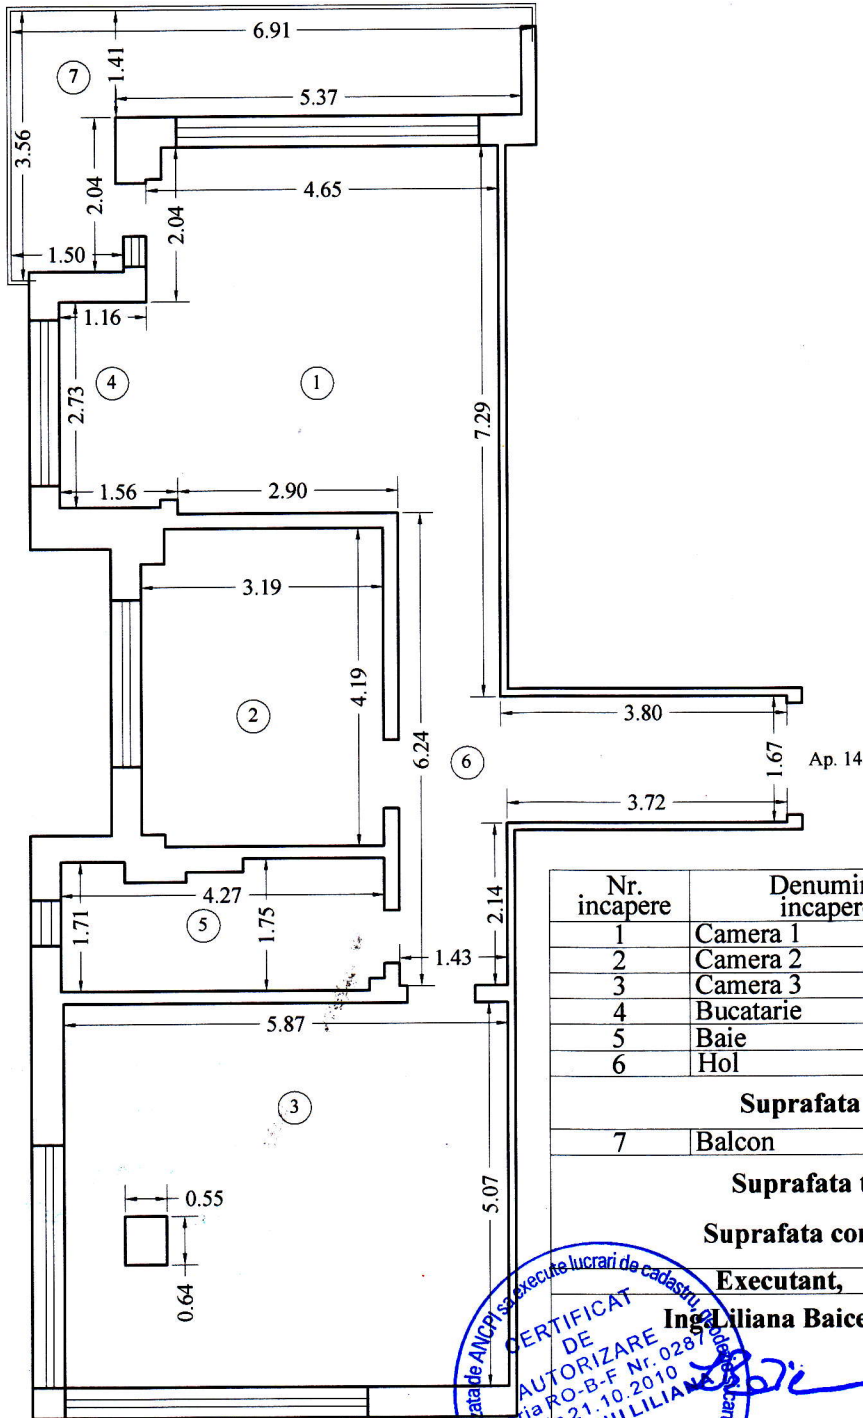

Nr. incapere	Denumire incapere	Suprafata utila (mp)
1	Camera 1	19.86
2	Camera 2	13.17
3	Camera 3	29.41
4	Bucatarie	5.76
5	Baie	7.02
6	Hol	14.94
Suprafata utila = 90.16 mp		
7	Balcon	12.56
Suprafata totala = 102.72mp		
Suprafata construita = 123.45 mp		
Executant,		Data
Ingliliana Baiceanu		26.11.2013
Receptionat,		Data

CERTIFICAT DE AUTORIZARE
 Seria RO-B-F Nr. 0287
 din 21.10.2010
BAICEANU LILIANA
 CATEGORIA A