


RELEVU APARTAMENT

Scara 1:100

Nr.cadastral al terenului	Suprafata	Adresa imobilului
		B-dul Mamaia, nr. 475 A, et.4, ap.20, Constanta

Cartea Funciara colectiva nr.		UAT	Constanta
Cod unitate individuala (U)		CF individuala	

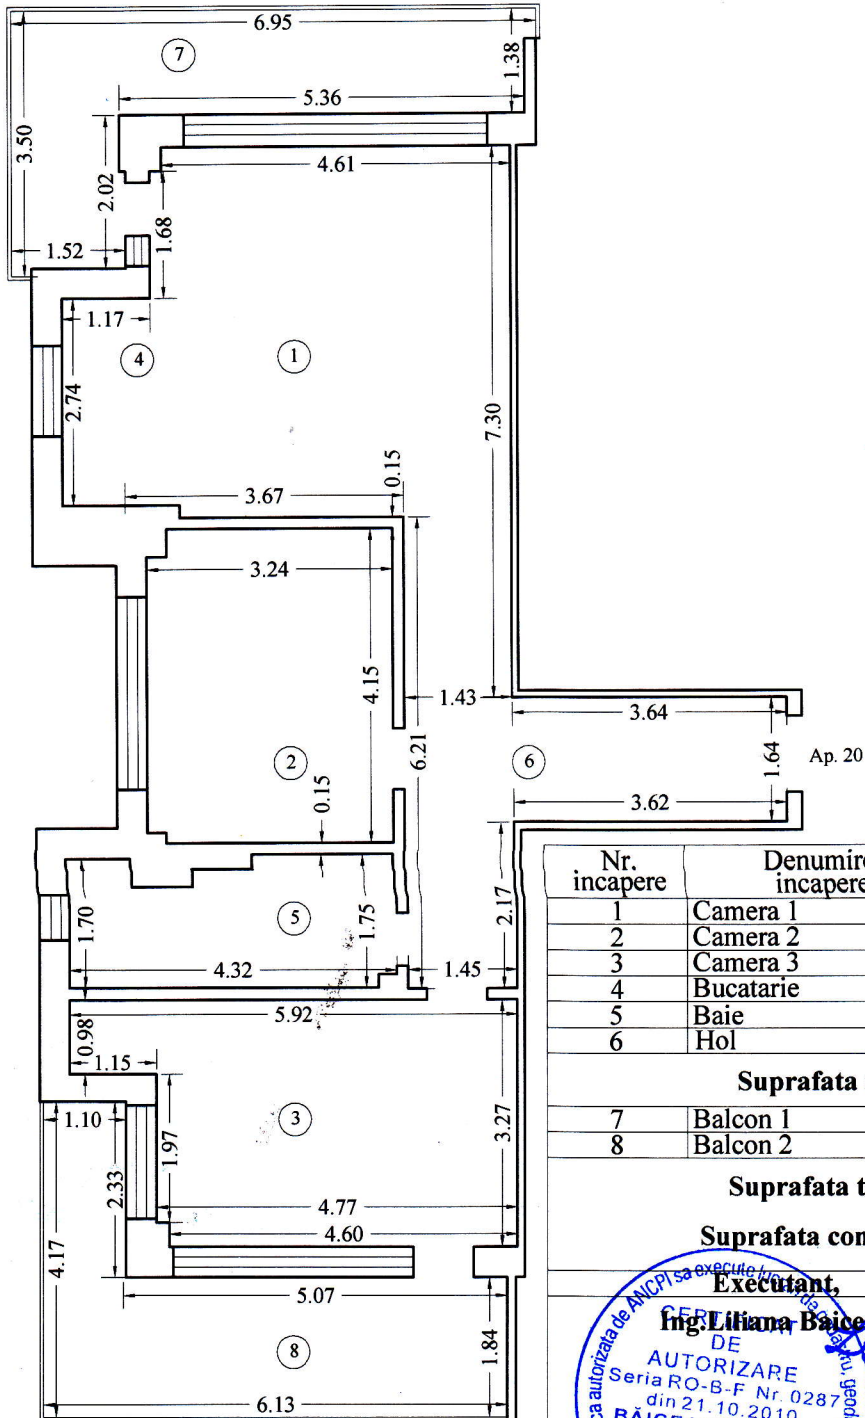

Nr. incapere	Denumire incapere	Suprafata utila (mp)
1	Camera 1	20.57
2	Camera 2	13.31
3	Camera 3	16.67
4	Bucatarie	5.85
5	Baie	6.99
6	Hol	14.89

Suprafata utila = 78.28 mp

7	Balcon 1	12.48
8	Balcon 2	13.84

Suprafata totala = 104.60 mp

Suprafata construita = 124.41 mp

Executant,	Data
 Ing. Liliana Baiceanu	28.11.2013
Receptionat,	Data