


RELEVU APARTAMENT

Scara 1:100

Nr.cadastral al terenului	Suprafata	Adresa imobilului
		B-dul Mamaia, nr. 475 A, et.5, ap.26, Constanta

Cartea Funciara colectiva nr.	UAT	Constanta
Cod unitate individuala (U)	CF individuala	

Ap. 26

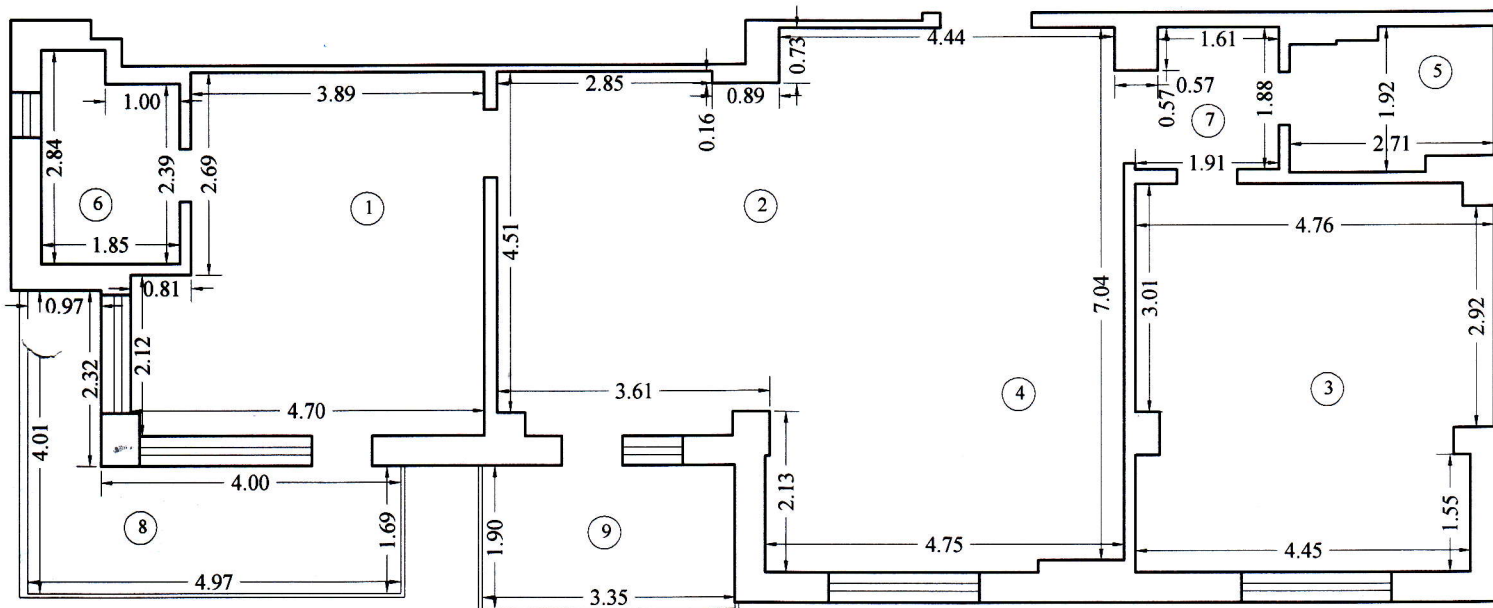

Nr. incapere	Denumire incapere	Suprafata utila (mp)
1	Camera 1	20.39
2	Camera 2	38.82
3	Camera 3	23.44
4	Bucatarie	11.70
5	Baie 1	4.77
6	Baie 2	4.80
7	Hol	3.42
Suprafata utila = 107.34 mp		
8	Balcon 1	10.65
9	Balcon 2	6.37
Suprafata totala = 124.36 mp		
Suprafata construita = 145.88 mp		
Executant,		Data
Ing. Liliانا Baiceanu <i>(Signature)</i>		06.12.2013
Receptionat,		Data

