


RELEVEU APARTAMENT

Scara 1:100

Nr.cadastral al terenului	Suprafata	Adresa imobilului
		B-dul Mamaia, nr. 475 A, et.7, ap.37, Constanta

Cartea Funciara colectiva nr.	UAT	Constanta
Cod unitate individuala (U)	CF individuala	

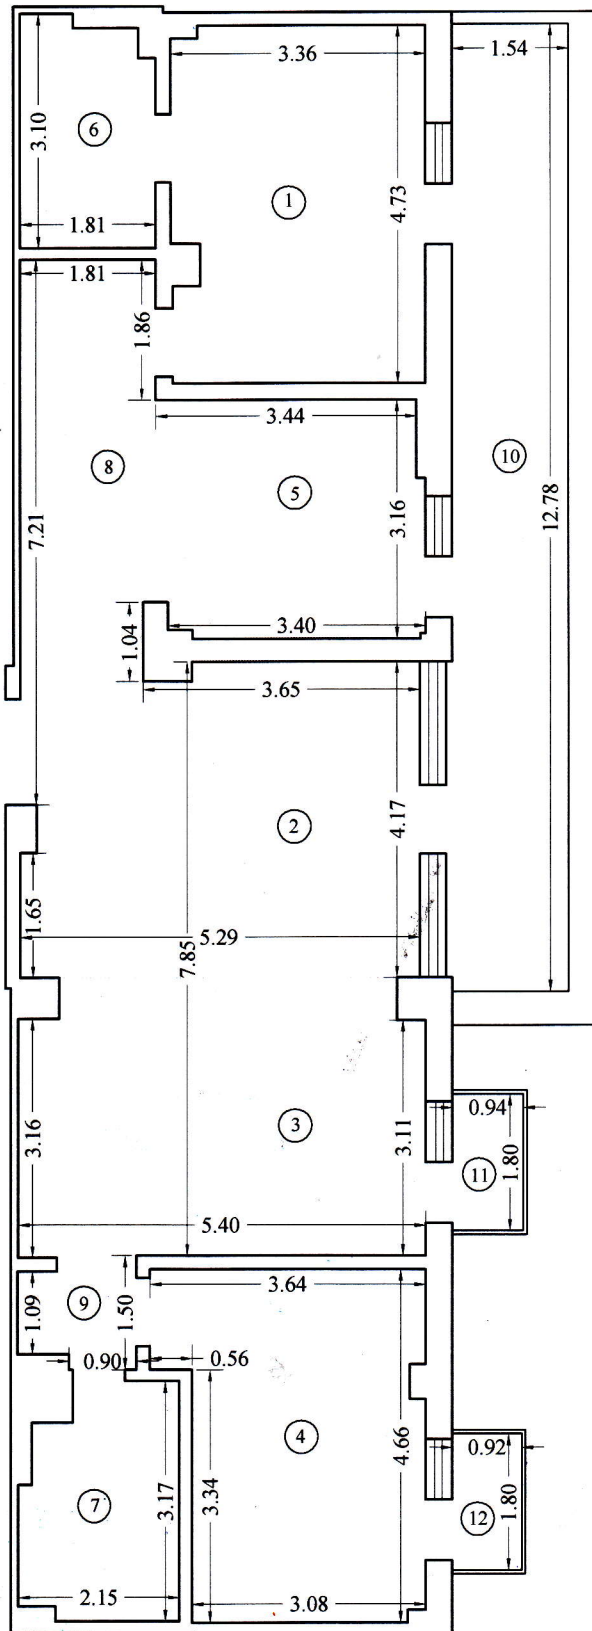

Nr. incapere	Denumire incapere	Suprafata utila (mp)
1	Camera 1	15.57
2	Camera 2	21.33
3	Camera 3	19.40
4	Camera 4	14.95
5	Bucatarie	11.00
6	Baie 1	5.31
7	Baie 2	6.17
8	Hol 1	9.92
9	Hol 2	1.91
Suprafata utila = 105.56 mp		
10	Balcon 1	20.02
11	Balcon 2	1.69
12	Balcon 3	1.66
Suprafata totala = 128.93 mp		
Suprafata construita = 154.95 mp		
Executant, CERTIFICAT Ing. Liliana Baiceanu AUTORIZARE Seria RO-B-F Nr 0287 din 21.10.2010 BAICEANU LILIANA		Data 06.12.2013
Receptionat,		Data