


RELEVU APARTAMENT

Scara 1:100

Nr.cadastral al terenului	Suprafata	Adresa imobilului	
		B-dul Mamaia, nr. 475 A, et.8, ap.39, Constanta	
Cartea Funciara colectiva nr.		UAT	Constanta
Cod unitate individuala (U)		CF individuala	

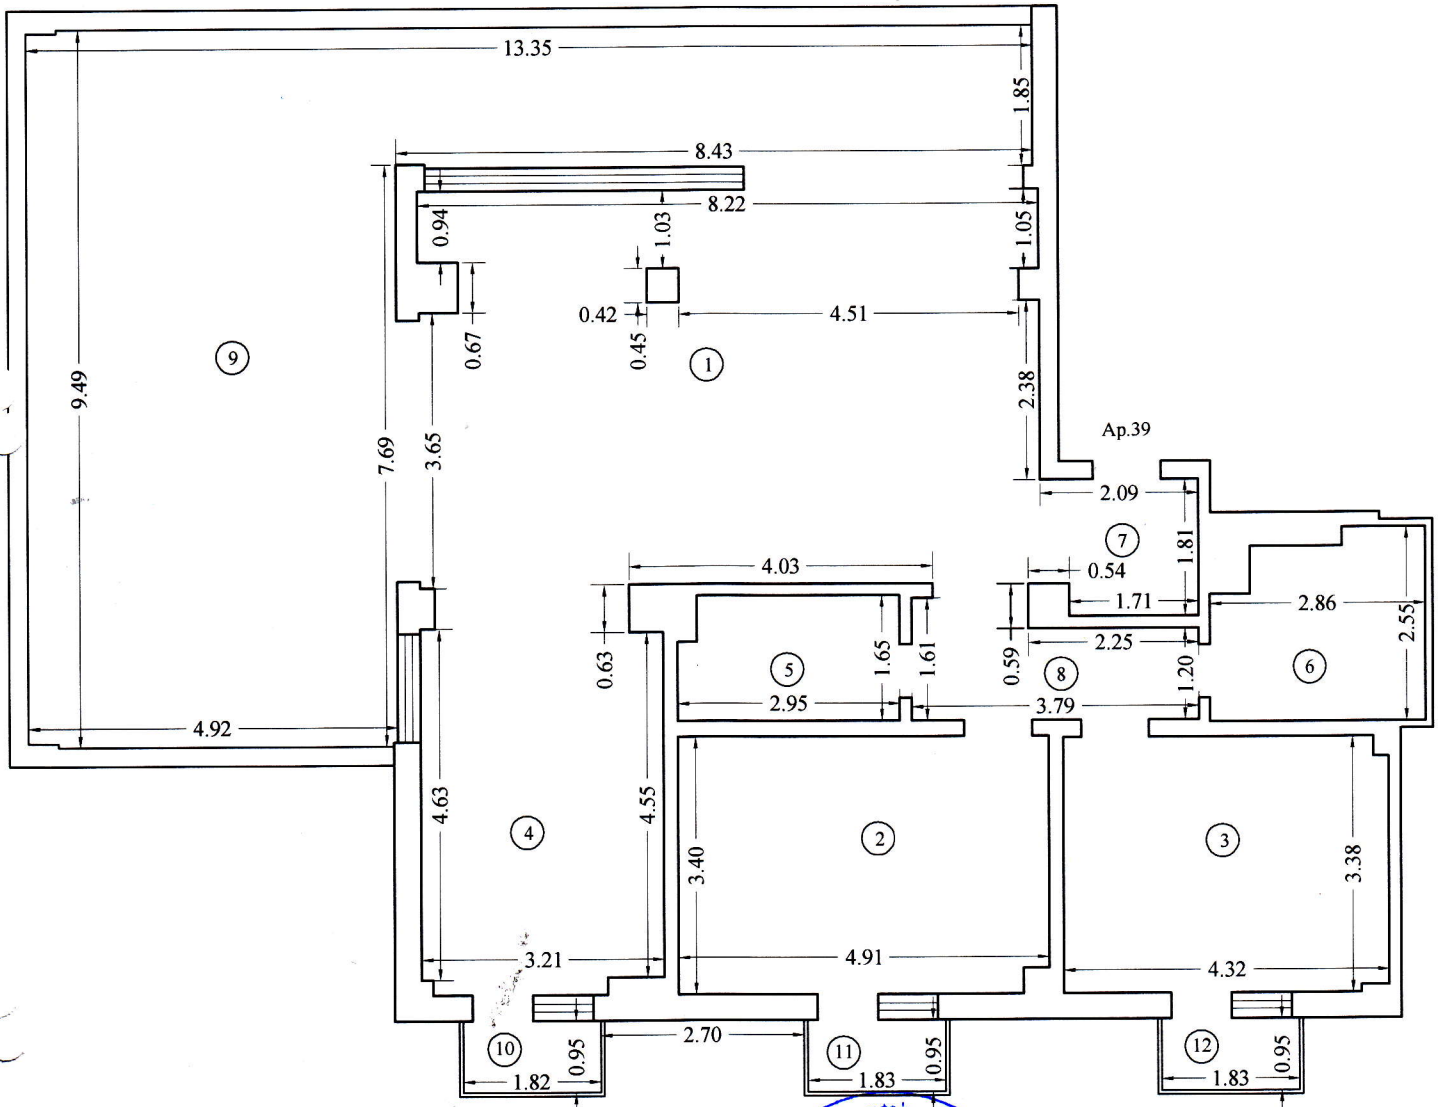

Nr. incapere	Denumire incapere	Suprafata utila (mp)
1	Camera 1	42.34
2	Camera 2	16.58
3	Camera 3	14.51
4	Bucatarie	16.67
5	Baie 1	4.71
6	Baie 2	6.52
7	Hol 1	3.62
8	Hol 2	5.41
Suprafata utila = 110.36 mp		
9	Terasa	62.21
10	Balcon 1	1.73
11	Balcon 2	1.74
12	Balcon 3	1.74
Suprafata totala = 177.78 mp		
Suprafata construita = 207.50 mp		

<p style="font-size: small;">Persoana fizica autorizata de ANCPPI sa execute lucrari de cadastru</p> <p style="font-size: small;">CATEGORIA A</p> <p style="font-size: small;">Seria RO-B-F Nr. 0287 din 21.10.2010</p> <p style="font-size: small;">BAICEANU LILIANA</p>	<p>Executant,</p> <p>Ing. Liliana Baiceanu</p> <p><i>(Signature)</i></p>
	<p>Data</p> <p>06.12.2013</p>
	<p>Receptionat,</p> <p>Data</p>