


RELEVU ETAJ 1
Scara 1:100

Nr.cadastral al terenului	Suprafata	Adresa imobilului
		bd.Mamaia, nr.411, (Careul D1, Lot 6), statiunea Mamaia, Constanta

Cartea Funciara colectiva nr.	UAT	Constanta
Cod unitate individuala (U)	CF individuala	

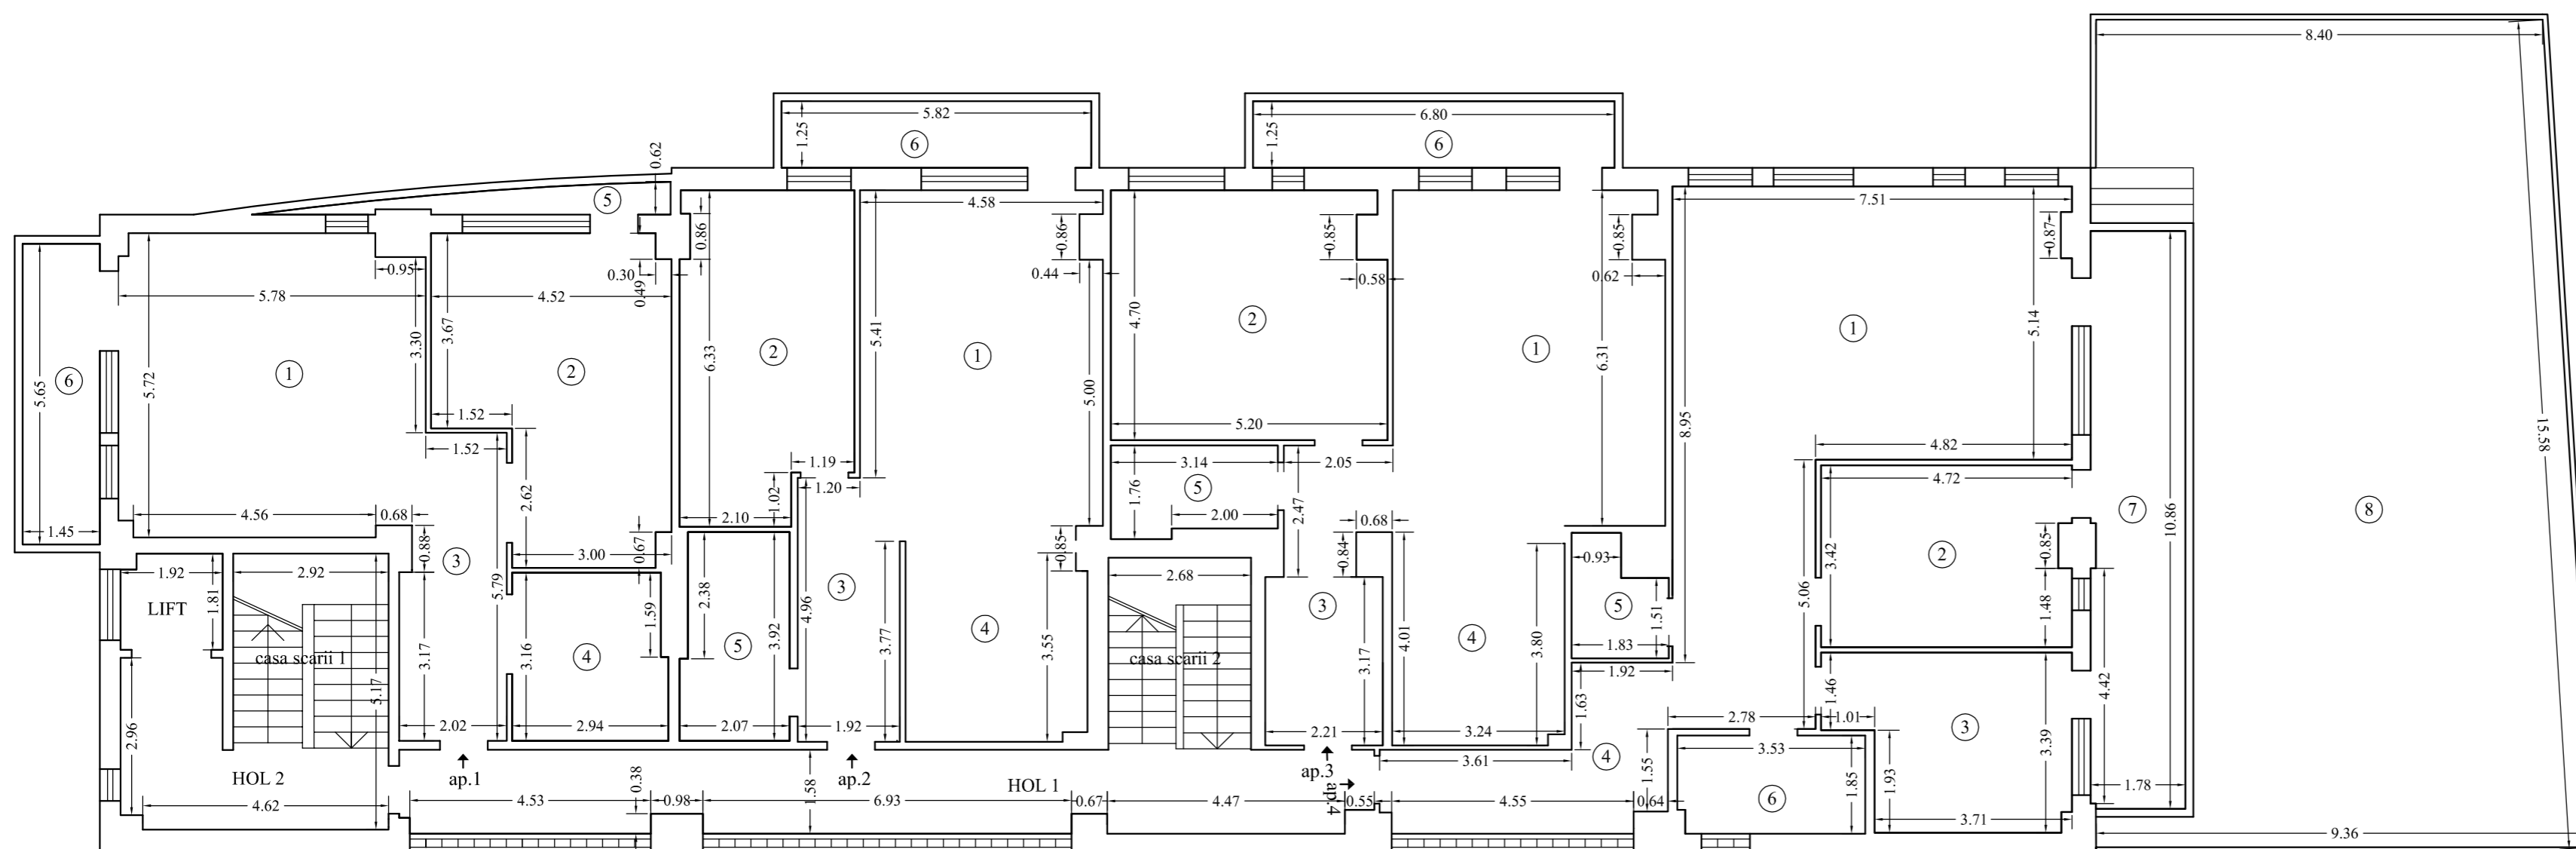

Nr. ap.	Nr. incapere	Denumire incapere	Suprafata utila (mp)
Ap.1	1	Camera de zi	32.25
	2	Dormitor	24.10
	3	Hol	10.61
	4	Baie	9.06
	Suprafata utila = 76.02 mp		
	5	Terasa 1	8.19
6	Terasa 2	2.99	
Suprafata totala ap.1 = 87.20 mp			
Suprafata totala construita ap.1 = 101.3 mp			
Ap.2	1	Camera de zi	28.75
	2	Dormitor	19.43
	3	Hol	9.52
	4	Bucatarie	12.14
	5	Baie	7.73
	6	Terasa	7.27
Suprafata utila = 77.57 mp			
Suprafata totala ap.2 = 84.84 mp			
Suprafata totala construita ap.2 = 96.7 mp			
Ap.3	1	Camera de zi	31.88
	2	Dormitor	23.86
	3	Hol	11.47
	4	Bucatarie	12.87
	5	Baie	5.13
	6	Terasa	8.50
Suprafata utila = 85.21 mp			
Suprafata totala ap.3 = 93.71 mp			
Suprafata totala construita ap.3 = 106.8 mp			
Ap.4	1	Camera de zi	52.03
	2	Dormitor 1	15.92
	3	Dormitor 2	13.97
	4	Hol	11.40
	5	Baie 1	3.55
	6	Baie 2	6.46
	Suprafata utila = 103.33 mp		
	7	Terasa 1	19.24
8	Terasa 2	117.76	
Suprafata totala ap.4 = 240.33 mp			
Suprafata totala construita ap.4 = 263.5 mp			
Casa scarii 1			10.69
Suprafata totala construita = 12.0 mp			
Casa scarii 2			9.62
Suprafata totala construita = 11.4 mp			
Lift			3.39
Suprafata totala construita = 4.9 mp			
Hol 1			28.03
Suprafata totala construita = 35.6 mp			
Hol 2			10.63
Suprafata totala construita = 15.0 mp			
Suprafata totala ETAJ 1 = 568.44 mp			
Suprafata totala construita ETAJ 1 = 647.2 mp			
Executant,		Data	
Ing.Liliana Baiceanu			
Receptionat,		Data	