


RELEVEU ETAJ 3
Scara 1:100

Nr.cadastral al terenului	Suprafata	Adresa imobilului
		bd.Mamaia, nr.411, (Careul D1, Lot 6), statiunea Mamaia, Constanta

Cartea Funciara colectiva nr.	UAT	Constanta
Cod unitate individuala (U)	CF individuala	

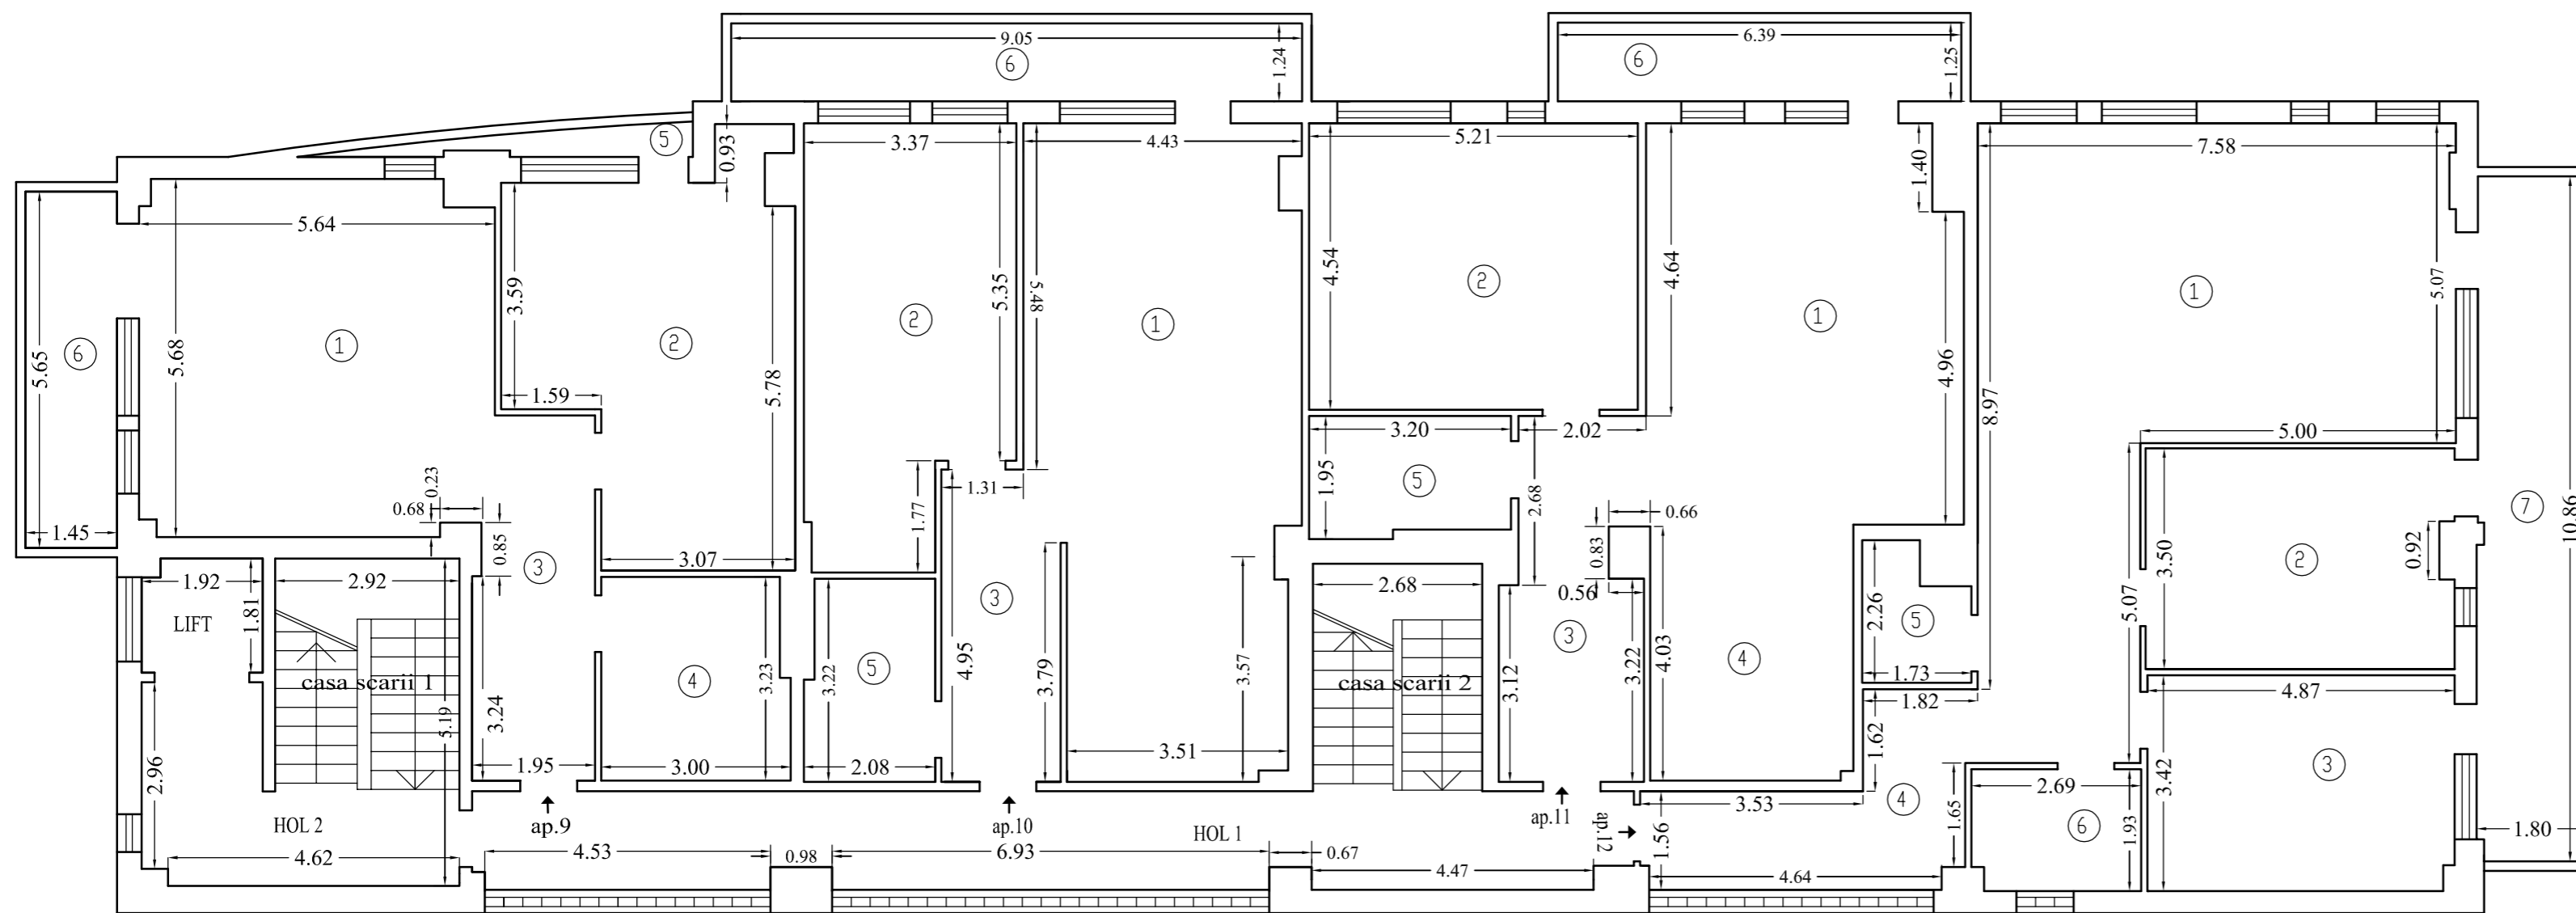

Nr. ap.	Nr. incapere	Denumire incapere	Suprafata utila (mp)	
Ap.9	1	Camera de zi	31.13	
	2	Dormitor	25.36	
	3	Hol	10.73	
	4	Baie	9.42	
	Suprafata utila = 76.64 mp			
	5	Terasa 1	8.19	
6	Terasa 2	1.86		
Suprafata totala ap.9 = 86.69 mp				
Suprafata totala construita ap.9 = 101.0 mp				
Ap.10	1	Camera de zi	28.53	
	2	Dormitor	21.61	
	3	Hol	9.01	
	4	Bucatarie	12.65	
	5	Baie	6.43	
	Suprafata utila = 78.23 mp			
6	Terasa	11.20		
Suprafata totala ap.10 = 89.43 mp				
Suprafata totala construita ap.10 = 100.9 mp				
Ap.11	1	Camera de zi	31.37	
	2	Dormitor	23.65	
	3	Hol	12.10	
	4	Bucatarie	12.56	
	5	Baie	5.96	
	Suprafata utila = 85.64 mp			
6	Terasa	7.99		
Suprafata totala ap.11 = 93.63 mp				
Suprafata totala construita ap.11 = 105.9 mp				
Ap.12	1	Camera de zi	51.42	
	2	Dormitor 1	16.93	
	3	Dormitor 2	16.58	
	4	Hol	13.57	
	5	Baie 1	5.12	
	6	Baie 2	3.31	
	Suprafata utila = 106.93 mp			
7	Terasa	19.40		
Suprafata totala ap.12 = 126.33 mp				
Suprafata totala construita ap.12 = 142.9 mp				
Casa scarii 1			10.69	
Suprafata totala construita = 12.0 mp				
Casa scarii 2			9.62	
Suprafata totala construita = 11.1 mp				
Lift			3.39	
Suprafata totala construita = 4.9 mp				
Hol 1			28.13	
Hol 2			10.63	
Suprafata totala construita = 15.01 mp				
Suprafata totala utila ETAJ 3 = 458.54 mp				
Suprafata totala construita ETAJ 3 = 530.0 mp				
Executant,		Data		
Ing.Liliana Baiceanu		25.08.2009		
Receptionat,		Data		