


RELEVEU ETAJ 5
Scara 1:100

Nr.cadastral al terenului	Suprafata	Adresa imobilului
		bd.Mamaia, nr.411, (Careul D1, Lot 6), statiunea Mamaia, Constanta

Cartea Funciara colectiva nr.	UAT	Constanta
Cod unitate individuala (U)	CF individuala	

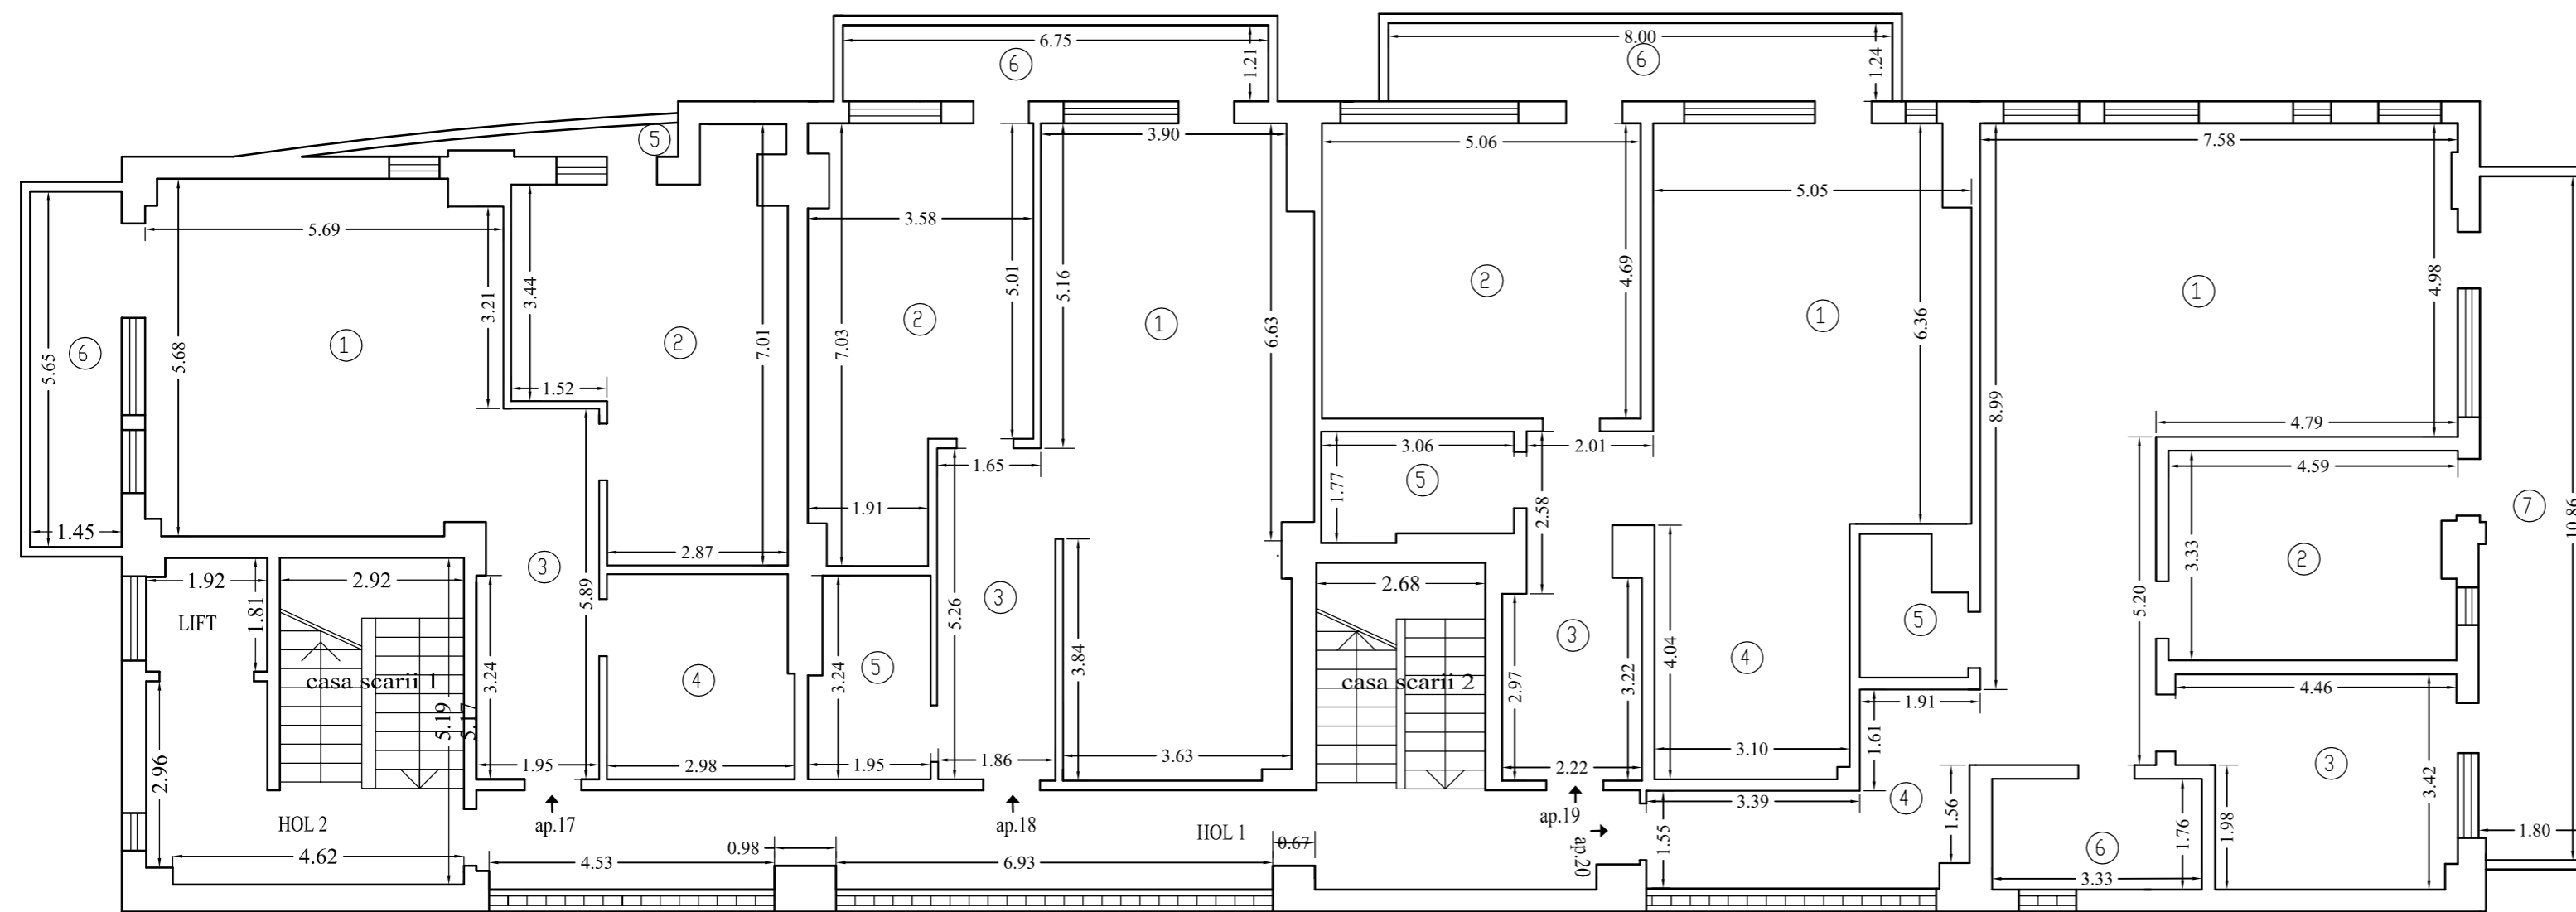

Nr. ap.	Nr. incapere	Denumire incapere	Suprafata utila (mp)	
Ap.17	1	Camera de zi	31.31	
	2	Dormitor	23.52	
	3	Hol	10.84	
	4	Baie	9.55	
	Suprafata utila = 75.22 mp			
	5	Terasa 1	8.19	
6	Terasa 2	1.70		
Suprafata totala ap.17 = 85.11 mp				
Suprafata totala construita ap.17 = 100.9 mp				
Ap.18	1	Camera de zi	27.85	
	2	Dormitor	21.33	
	3	Hol	9.74	
	4	Bucatarie	13.16	
	5	Baie	5.95	
	6	Terasa	8.17	
Suprafata utila = 78.03 mp				
Suprafata totala ap.18 = 86.20 mp				
Suprafata totala construita ap.18 = 98.9 mp				
Ap.19	1	Camera de zi	31.50	
	2	Dormitor	23.73	
	3	Hol	11.20	
	4	Bucatarie	12.07	
	5	Baie	5.14	
	6	Terasa	9.92	
Suprafata utila = 83.64 mp				
Suprafata totala ap.19 = 93.56 mp				
Suprafata totala construita ap.19 = 107.1 mp				
Ap.20	1	Camera de zi	52.19	
	2	Dormitor 1	15.05	
	3	Dormitor 2	14.01	
	4	Hol	10.77	
	5	Baie 1	5.86	
	6	Baie 2	3.40	
	7	Terasa	19.40	
Suprafata utila = 101.28 mp				
Suprafata totala ap.20 = 120.68 mp				
Suprafata totala construita ap.20 = 143.0 mp				
Casa scarii 1			10.69	
Suprafata totala construita = 12.0 mp				
Casa scarii 2			9.62	
Suprafata totala construita = 11.4 mp				
Lift			3.39	
Suprafata totala construita = 4.9 mp				
Hol 1			28.13	
Suprafata totala construita = 35.9 mp				
Hol 2			10.63	
Suprafata totala construita = 15.01 mp				
Suprafata totala utila ETAJ 5 = 448.01 mp				
Suprafata totala construita ETAJ 5 = 529.1 mp				
Executant, Ing.Liliana Baiceanu		Data 27.08.2009		
Receptionat,		Data		